


CAMPUS MAP

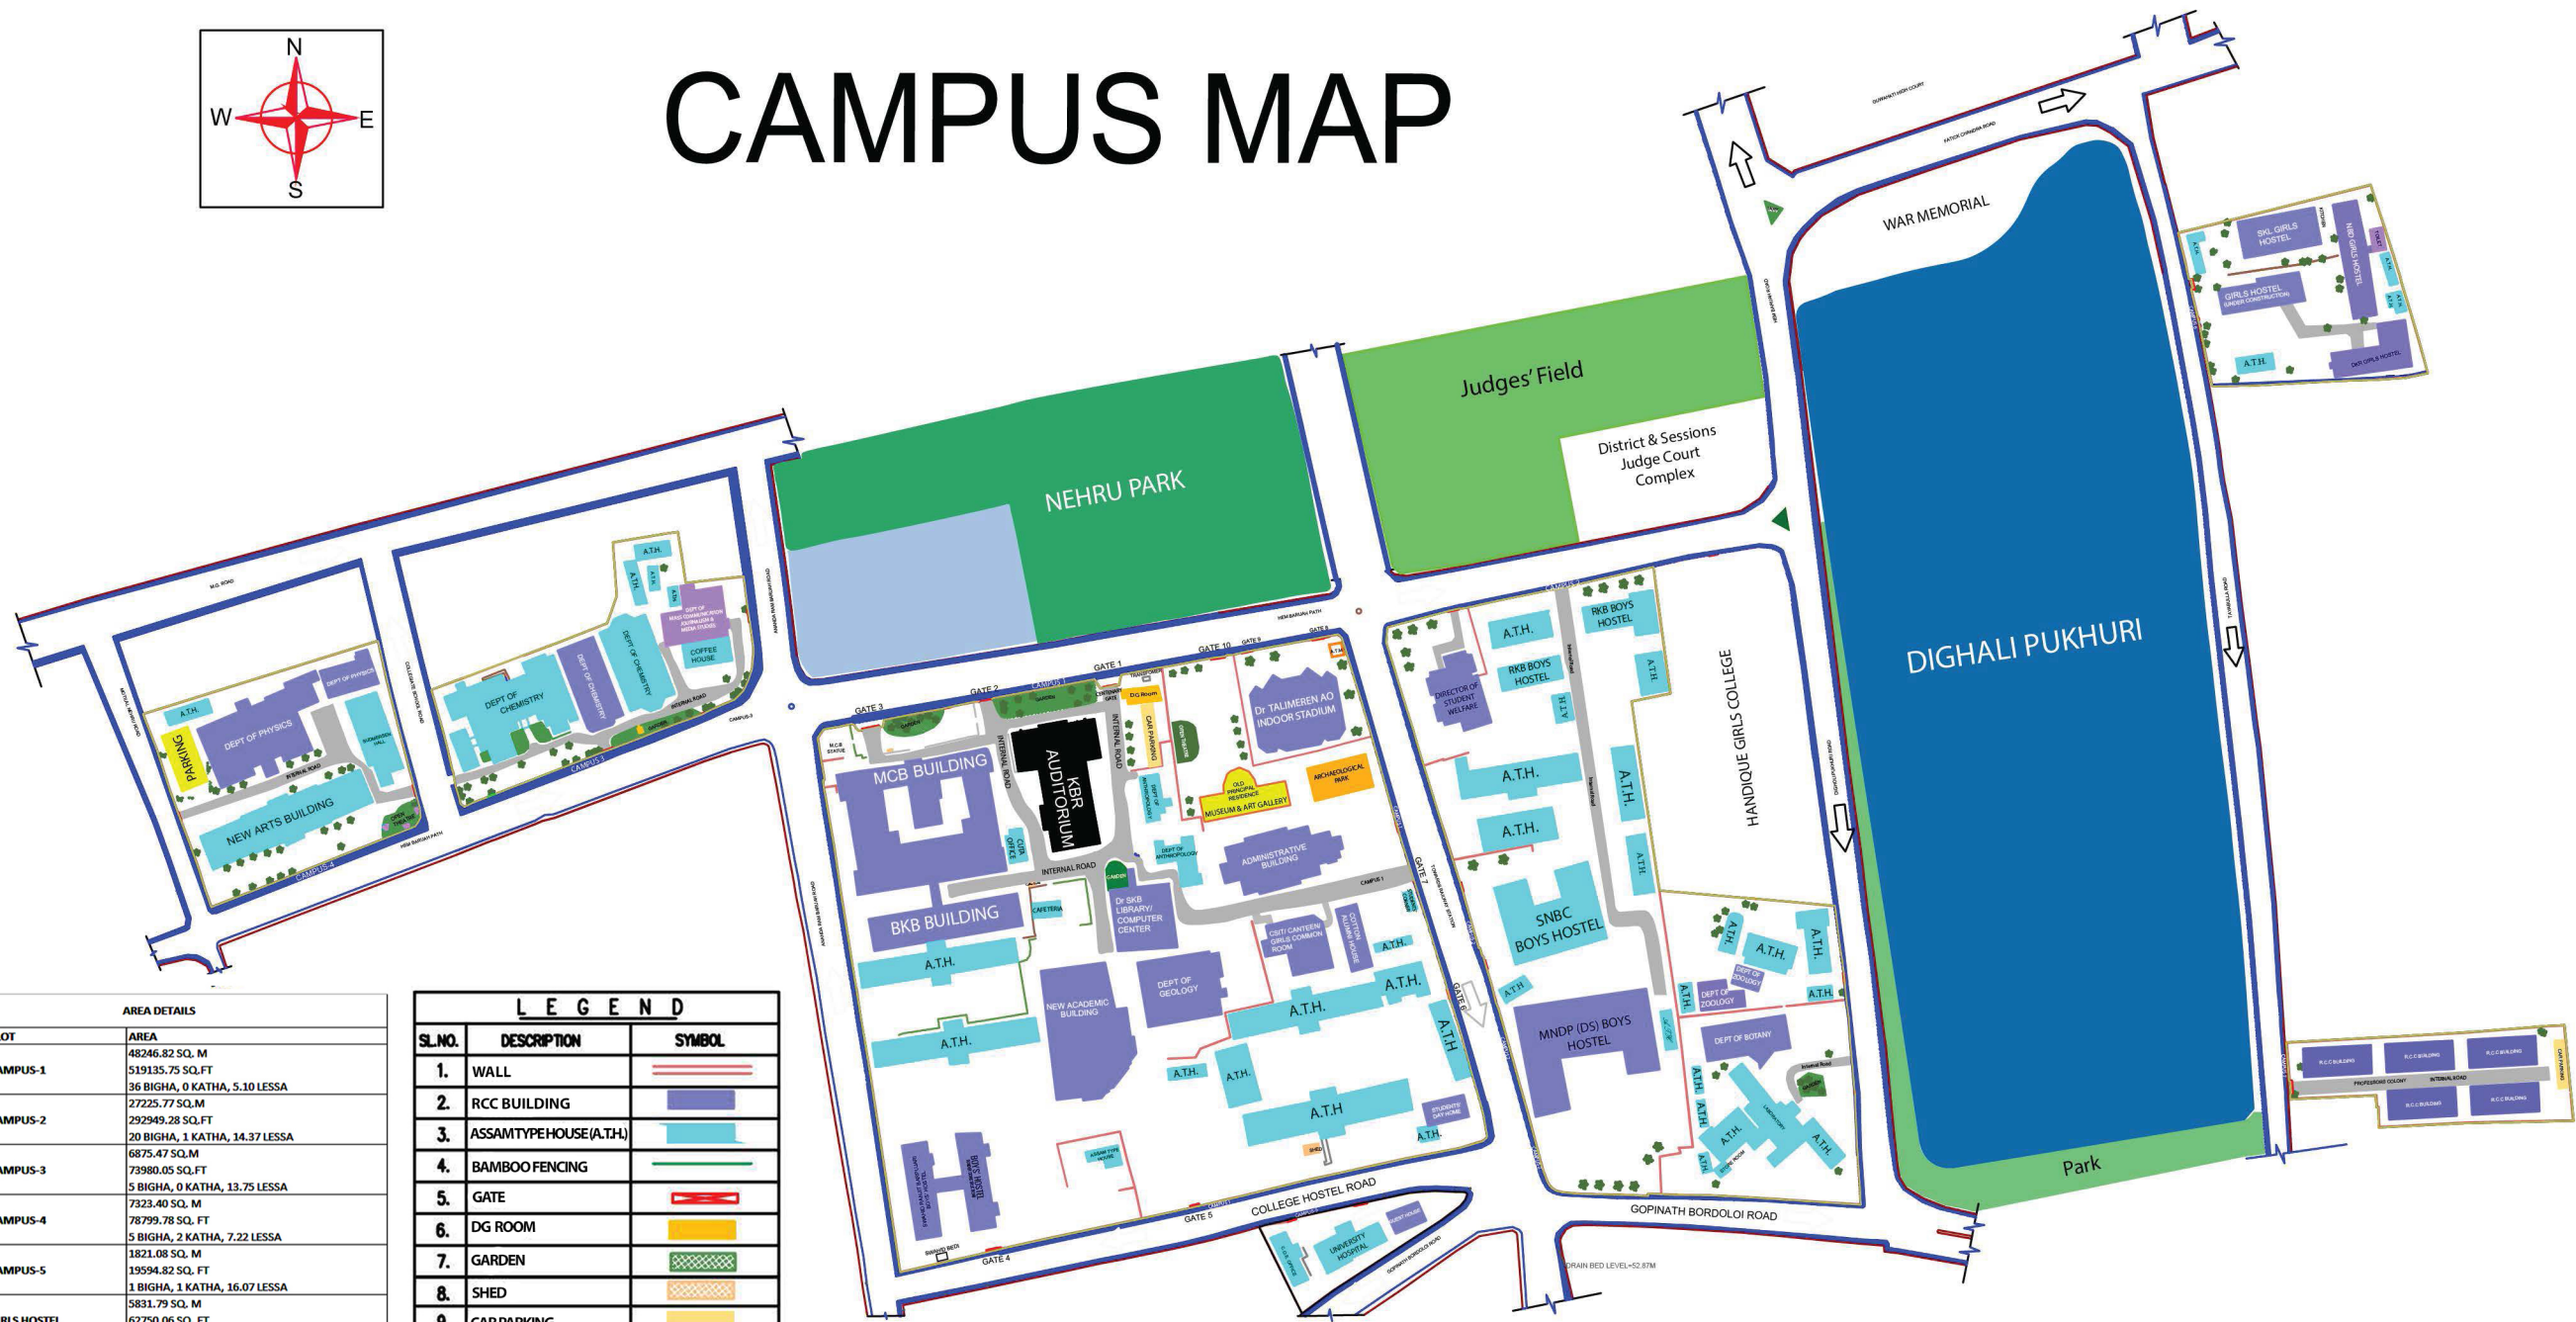

AREA DETAILS		
SL. NO	PLOT	AREA
1	CAMPUS-1	48246.82 SQ. M 519135.75 SQ. FT 36 BIGHA, 0 KATHA, 5.10 LESSA
2	CAMPUS-2	27225.77 SQ. M 292949.28 SQ. FT 20 BIGHA, 1 KATHA, 14.37 LESSA
3	CAMPUS-3	6875.47 SQ. M 73980.05 SQ. FT 5 BIGHA, 0 KATHA, 13.75 LESSA
4	CAMPUS-4	7323.40 SQ. M 78799.78 SQ. FT 5 BIGHA, 2 KATHA, 7.22 LESSA
5	CAMPUS-5	1821.08 SQ. M 19594.82 SQ. FT 1 BIGHA, 1 KATHA, 16.07 LESSA
6	GIRLS HOSTEL	5831.79 SQ. M 62750.06 SQ. FT 4 BIGHA, 1 KATHA, 15.76 LESSA
7	PROFESSORS COLONY	3609.39 SQ. M 38837.03 SQ. FT 2 BIGHA, 3 KATHA, 9.70 LESSA
TOTAL PLOT AREA= Campus (1+2+3+4+GIRLS HOSTEL+PROFESSORS COLONY) (INCLUDING BOUNDARY WALL THICKNESS) = 100933.72 SQ. M = 1086046.82 SQ. FT = 75 BIGHA, 2 KATHA, 1.99 LESSA		

LEGEND		
SL.NO.	DESCRIPTION	SYMBOL
1.	WALL	Red double line
2.	RCC BUILDING	Purple rectangle
3.	ASSAMTYPEHOUSE (A.T.H.)	Light blue rectangle
4.	BAMBOO FENCING	Green dashed line
5.	GATE	Red rectangle with white center
6.	DG ROOM	Yellow rectangle
7.	GARDEN	Green checkered pattern
8.	SHED	Orange rectangle
9.	CAR PARKING	Yellow rectangle

Designed by: Er. Rupam Jyoti Kalita
IQAC, Cotton University